

地 番 877-1
877-3~12

地積測量図

土地の所在 中津市大字大新田字大道より北

任意座標
令和元年8月2日測量


求積表

地番	(A)877-1			
NO	X _n	Y _n	Y _{n+1} -Y _{n-1}	X _n ・(Y _{n+1} -Y _{n-1})
S1	66036.318	20343.772	-1.009	-66630.644862
S2-1	66037.501	20346.367	3.183	210197.365683
A40	66039.098	20346.955	4.988	329403.020824
S3-1	66051.047	20351.355	10.028	662359.899316
S5-1	66066.331	20356.983	6.371	420908.594801
S7-1	66068.349	20357.726	4.510	297968.253990
S16	66066.962	20361.493	3.024	199786.493088
S17	66064.944	20360.750	-6.316	-417266.186304
S19	66049.810	20355.177	-10.620	-701448.982200
S21	66036.105	20350.130	-3.850	-254239.004250
S22	66033.509	20351.327	-2.754	-181856.283786
Y3	66034.970	20347.376	-7.555	-498894.198350
合計				288.327950
合計面積				144.1639750
地積				144.16 m ²

地番	(B)877-3			
NO	X _n	Y _n	Y _{n+1} -Y _{n-1}	X _n ・(Y _{n+1} -Y _{n-1})
P1	66039.996	20333.937	-2.577	-170185.069692
S4	66055.372	20339.608	17.418	1150552.469496
S3-1	66051.047	20351.355	7.347	485277.042309
A40	66039.098	20346.955	-9.170	-605578.528660
S24	66036.911	20342.185	-13.018	-859668.507398
合計				397.406055
合計面積				198.7030275
地積				198.70 m ²

地番	(C)877-4			
NO	X _n	Y _n	Y _{n+1} -Y _{n-1}	X _n ・(Y _{n+1} -Y _{n-1})
S24	66036.911	20342.185	3.183	210195.487713
A40	66039.098	20346.955	4.182	276175.507836
S2-1	66037.501	20346.367	-3.183	-210197.365683
S1	66036.318	20343.772	-4.182	-276163.881876
合計				9.747990
合計面積				4.8739950
地積				4.87 m ²

地番	(D)877-5			
NO	X _n	Y _n	Y _{n+1} -Y _{n-1}	X _n ・(Y _{n+1} -Y _{n-1})
S4	66055.372	20339.608	-6.111	-403664.378292
S6	66070.654	20345.244	17.375	1147977.613250
S5-1	66066.331	20356.983	6.111	403731.348741
S3-1	66051.047	20351.355	-17.375	-1147636.941625
合計				407.642074
合計面積				203.8210370
地積				203.82 m ²

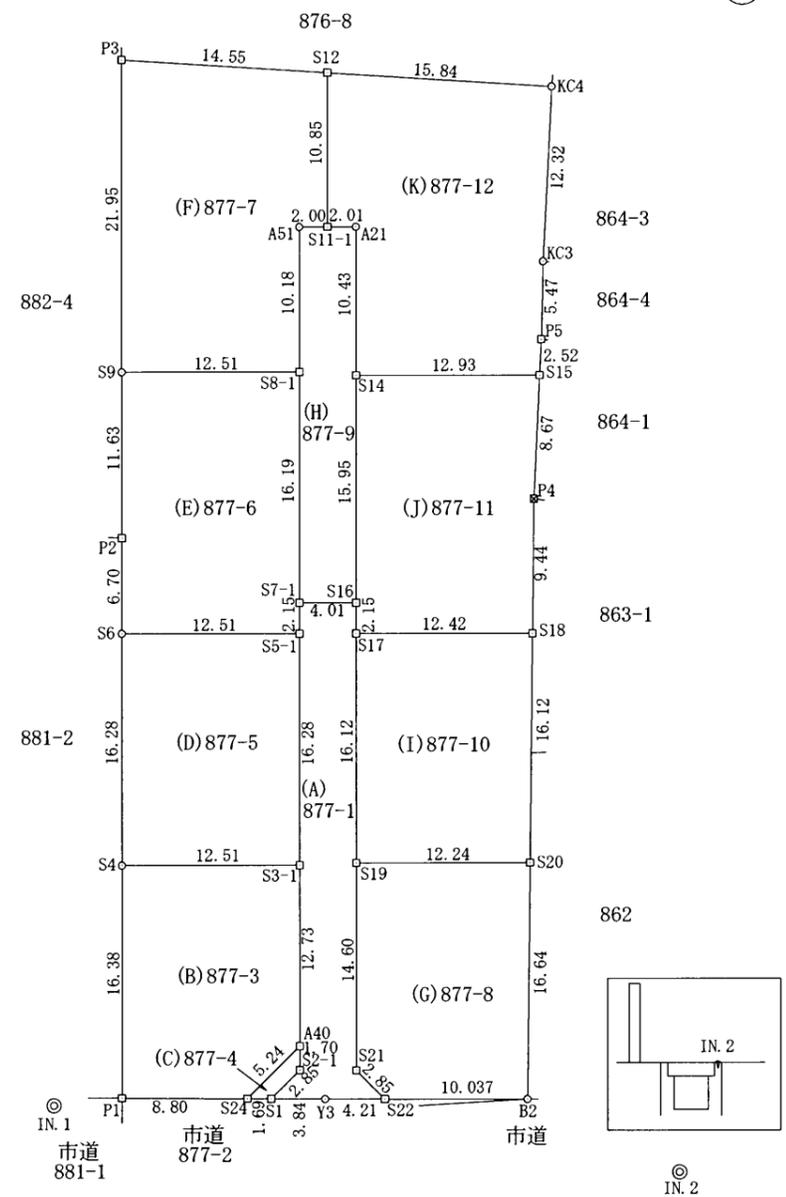

☒ コンクリート杭
☐ 金属標

作成者 中津市大字宮夫37番地5
土地家屋調査士 熊谷 大輔
令和元年8月5日作成

申請人 株式会社クラフトホーム
代表取締役 立花 友貴
縮尺 1/500

(大分県土地家屋調査士会用紙)

地番	877-1 877-3~12	地積測量図
土地の所在	中津市大字大新田字大道より北	

2/3

地番	(E)877-6				
NO	X _n	Y _n	Y _{n+1} -Y _{n-1}	X _n ・(Y _{n+1} -Y _{n-1})	
S6	66070.654	20345.244	-9.418	-622253.419372	
P2	66076.946	20347.565	6.336	418663.529856	
S9	66087.869	20351.580	15.756	1041280.463964	
S8-1	66083.545	20363.321	6.146	406149.467570	
S7-1	66068.349	20357.726	-6.338	-418741.195962	
S5-1	66066.331	20356.983	-12.482	-824639.943542	
			合計	458.902514	
			合計面積	229.4512570	
			地積	229.45 m ²	

地番	(I)877-10				
NO	X _n	Y _n	Y _{n+1} -Y _{n-1}	X _n ・(Y _{n+1} -Y _{n-1})	
S20	66045.580	20366.665	-17.229	-1137899.297820	
S19	66049.810	20355.177	-5.915	-390684.626150	
S17	66064.944	20360.750	17.229	1138232.920176	
S18	66060.652	20372.406	5.915	390748.756580	
			合計	397.752786	
			合計面積	198.8763930	
			地積	198.87 m ²	

地番	(F)877-7				
NO	X _n	Y _n	Y _{n+1} -Y _{n-1}	X _n ・(Y _{n+1} -Y _{n-1})	
S9	66087.869	20351.580	-4.167	-275388.150123	
P3	66108.475	20359.154	20.896	1381402.693600	
S12	66102.604	20372.476	9.571	632668.022884	
S11-1	66092.417	20368.725	-5.634	-372364.677378	
A51	66093.106	20366.842	-5.404	-357167.144824	
S8-1	66083.545	20363.321	-15.262	-1008567.063790	
			合計	583.680369	
			合計面積	291.8401845	
			地積	291.84 m ²	

地番	(J)877-11				
NO	X _n	Y _n	Y _{n+1} -Y _{n-1}	X _n ・(Y _{n+1} -Y _{n-1})	
S18	66060.652	20372.406	-15.016	-991966.750432	
S17	66064.944	20360.750	-10.913	-720966.733872	
S16	66066.962	20361.493	6.256	413314.914272	
S14	66081.933	20367.006	17.651	1166412.199383	
S15	66077.463	20379.144	8.760	578838.575880	
P4	66069.474	20375.766	-6.738	-445176.115812	
			合計	456.089419	
			合計面積	228.0447095	
			地積	228.04 m ²	

地番	(G)877-8				
NO	X _n	Y _n	Y _{n+1} -Y _{n-1}	X _n ・(Y _{n+1} -Y _{n-1})	
S22	66033.509	20351.327	-10.611	-700681.563999	
S21	66036.105	20350.130	3.850	254239.004250	
S19	66049.810	20355.177	16.535	1092133.608350	
S20	66045.580	20366.665	5.564	367477.607120	
B2	66030.029	20360.741	-15.338	-1012768.584802	
			合計	400.070919	
			合計面積	200.0354595	
			地積	200.03 m ²	

地番	(K)877-12				
NO	X _n	Y _n	Y _{n+1} -Y _{n-1}	X _n ・(Y _{n+1} -Y _{n-1})	
S11-1	66092.417	20368.725	1.860	122931.895620	
S12	66102.604	20372.476	18.254	1206636.933416	
KC4	66096.213	20386.979	9.668	639018.187284	
KC3	66084.875	20382.144	-6.854	-452945.733250	
P5	66079.785	20380.125	-3.000	-198239.355000	
S15	66077.463	20379.144	-13.119	-866870.237097	
S14	66081.933	20367.006	-8.528	-563546.724624	
A21	66091.726	20370.616	1.719	113611.676994	
			合計	596.643343	
			合計面積	298.3216715	
			地積	298.32 m ²	

地番	(H)877-9				
NO	X _n	Y _n	Y _{n+1} -Y _{n-1}	X _n ・(Y _{n+1} -Y _{n-1})	
S7-1	66068.349	20357.726	1.828	120772.941972	
S8-1	66083.545	20363.321	9.116	602417.596220	
A51	66093.106	20366.842	5.404	357167.144824	
S11-1	66092.417	20368.725	3.774	249432.781758	
A21	66091.726	20370.616	-1.719	-113611.676994	
S14	66081.933	20367.006	-9.123	-602865.474759	
S16	66066.962	20361.493	-9.280	-613101.407360	
			合計	211.905661	
			合計面積	105.9528305	
			地積	105.95 m ²	

作成者	中津市大字宮夫37番地5 土地家屋調査士 熊谷 大輔	申請人	株式会社クラフトホーム 代表取締役 立花 友貴	縮尺	1/

令和
平成元年8月5日作成

(大分県土地家屋調査士会用紙)

地番	877-1 877-3~12	地積測量図
土地の所在	中津市大字大新田字大道より北	

3/3

点名	X座標	Y座標	備考
IN.1	66041.174	20329.242	金属板
IN.2	66021.500	20369.013	金属板

引照点・境界点表		
器械点 IN.1	後視点 IN.2	
X座標	66041.174	66021.500
Y座標	20329.242	20369.013
角度	0° 00' 00"	距離 44.371
境界点	観測角	距離
P1	347° 45' 51"	4.841
S4	279° 48' 45"	17.579
S6	272° 10' 22"	33.543
P2	270° 48' 05"	40.192
S9	269° 14' 41"	51.763
P3	267° 38' 31"	73.649
S12	278° 49' 00"	75.119
KC4	290° 02' 59"	79.767
KC3	294° 07' 12"	68.618
P5	296° 29' 14"	63.874
S15	297° 39' 16"	61.702
P4	302° 22' 03"	54.455
S18	309° 23' 30"	47.355
S20	326° 57' 52"	37.681
B2	353° 09' 50"	33.413
S22	352° 49' 10"	23.377
S21	347° 19' 11"	21.494
S19	315° 15' 44"	27.335
S17	296° 38' 52"	39.469
S16	295° 02' 00"	41.293
S14	286° 29' 42"	55.565
A21	282° 58' 39"	65.325
S11-1	281° 17' 37"	64.690
A51	279° 35' 05"	64.115
S8-1	282° 29' 20"	54.375
S7-1	290° 01' 35"	39.368
S5-1	291° 28' 33"	37.449
S3-1	309° 37' 10"	24.217
A40	340° 21' 50"	17.834
S2-1	345° 47' 05"	17.514
S1	352° 09' 33"	15.320
S24	351° 54' 34"	13.627
Y3	352° 33' 58"	19.166

作成者	中津市大字宮夫37番地5 土地家屋調査士 熊谷 大輔	申請人	株式会社クラフトホーム 代表取締役 立花 友貴	縮尺	1/
-----	-------------------------------	-----	----------------------------	----	----

令和
平成 元年 8月 5日作成

(大分県土地家屋調査士会用紙)